


1062 L.F. OF 36" C.R. - CASE I PER STD. DWG. NO. 452 - 1000D

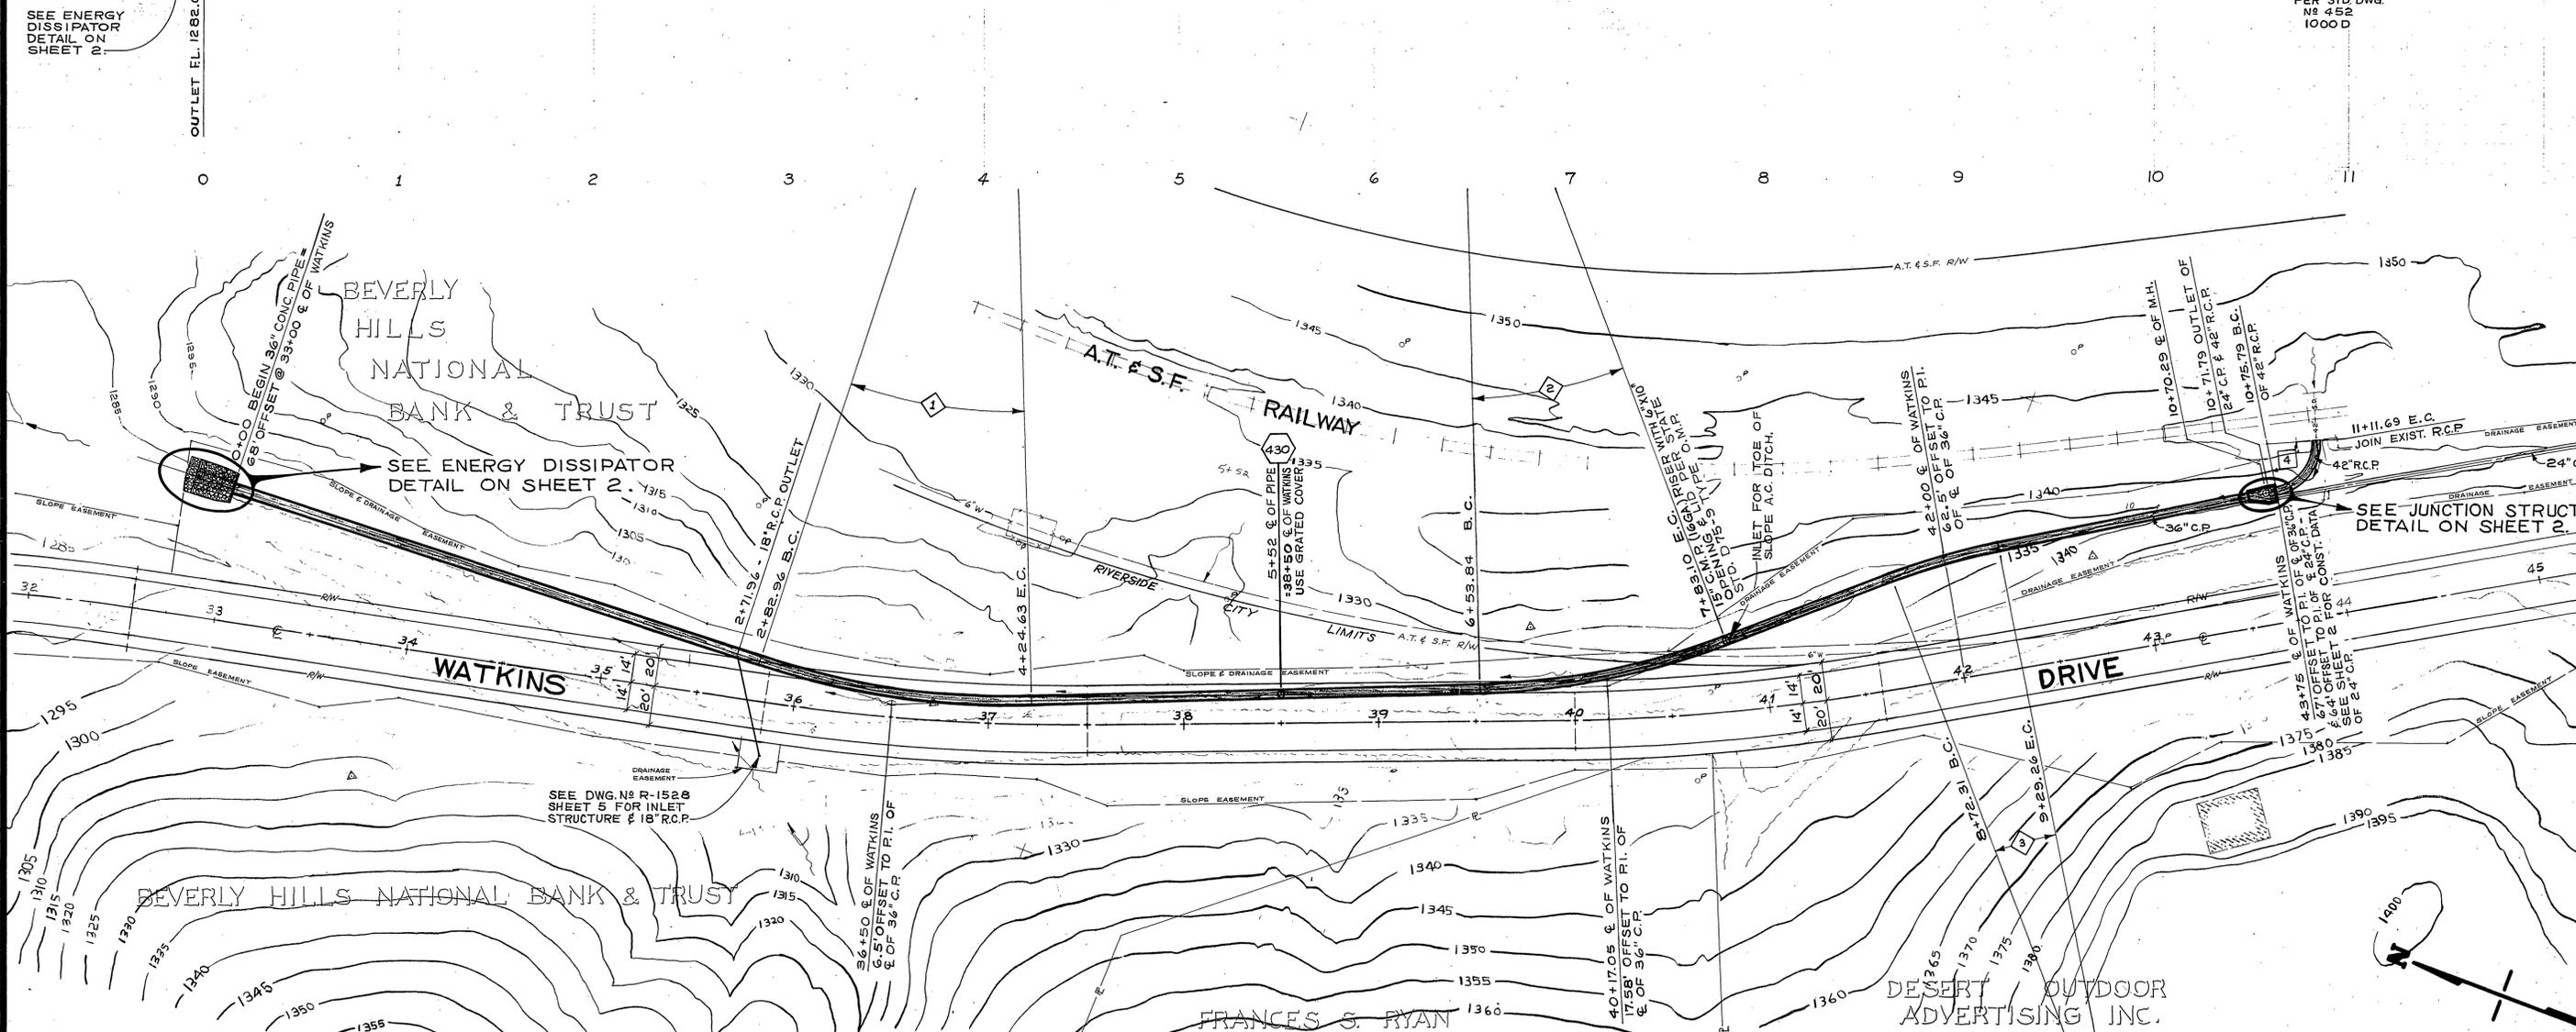

CURVE DATA				
INDEX	R	Δ	T	L
1	400	20° 17' 32"	71.58'	141.67'
2	400	18° 30' 56"	65.20'	129.26'
3	400	8° 09' 29"	28.53'	56.95'
4	25	82° 17' 00"	21.84'	35.90'

MARK	REVISIONS	APPR.	DATE

CITY OF RIVERSIDE
PUBLIC WORKS DEPARTMENT

APPROVED BY _____
PRINCIPAL ENGINEER

APPROVED BY _____
PUBLIC WORKS DIRECTOR

DESIGNED BY _____
DRAWN BY _____
CHECKED BY _____

Watkins Drive Extension
STORM DRAIN



HORIZ. SCALE: 1" = 40'
VERT. SCALE: 1" = 8'

ACCOUNT NO. 90-575-220-07











D-273

SHEET 1 OF 2

THIS SHEET IS NOT TO BE USED FOR ULTIMATE DESIGN

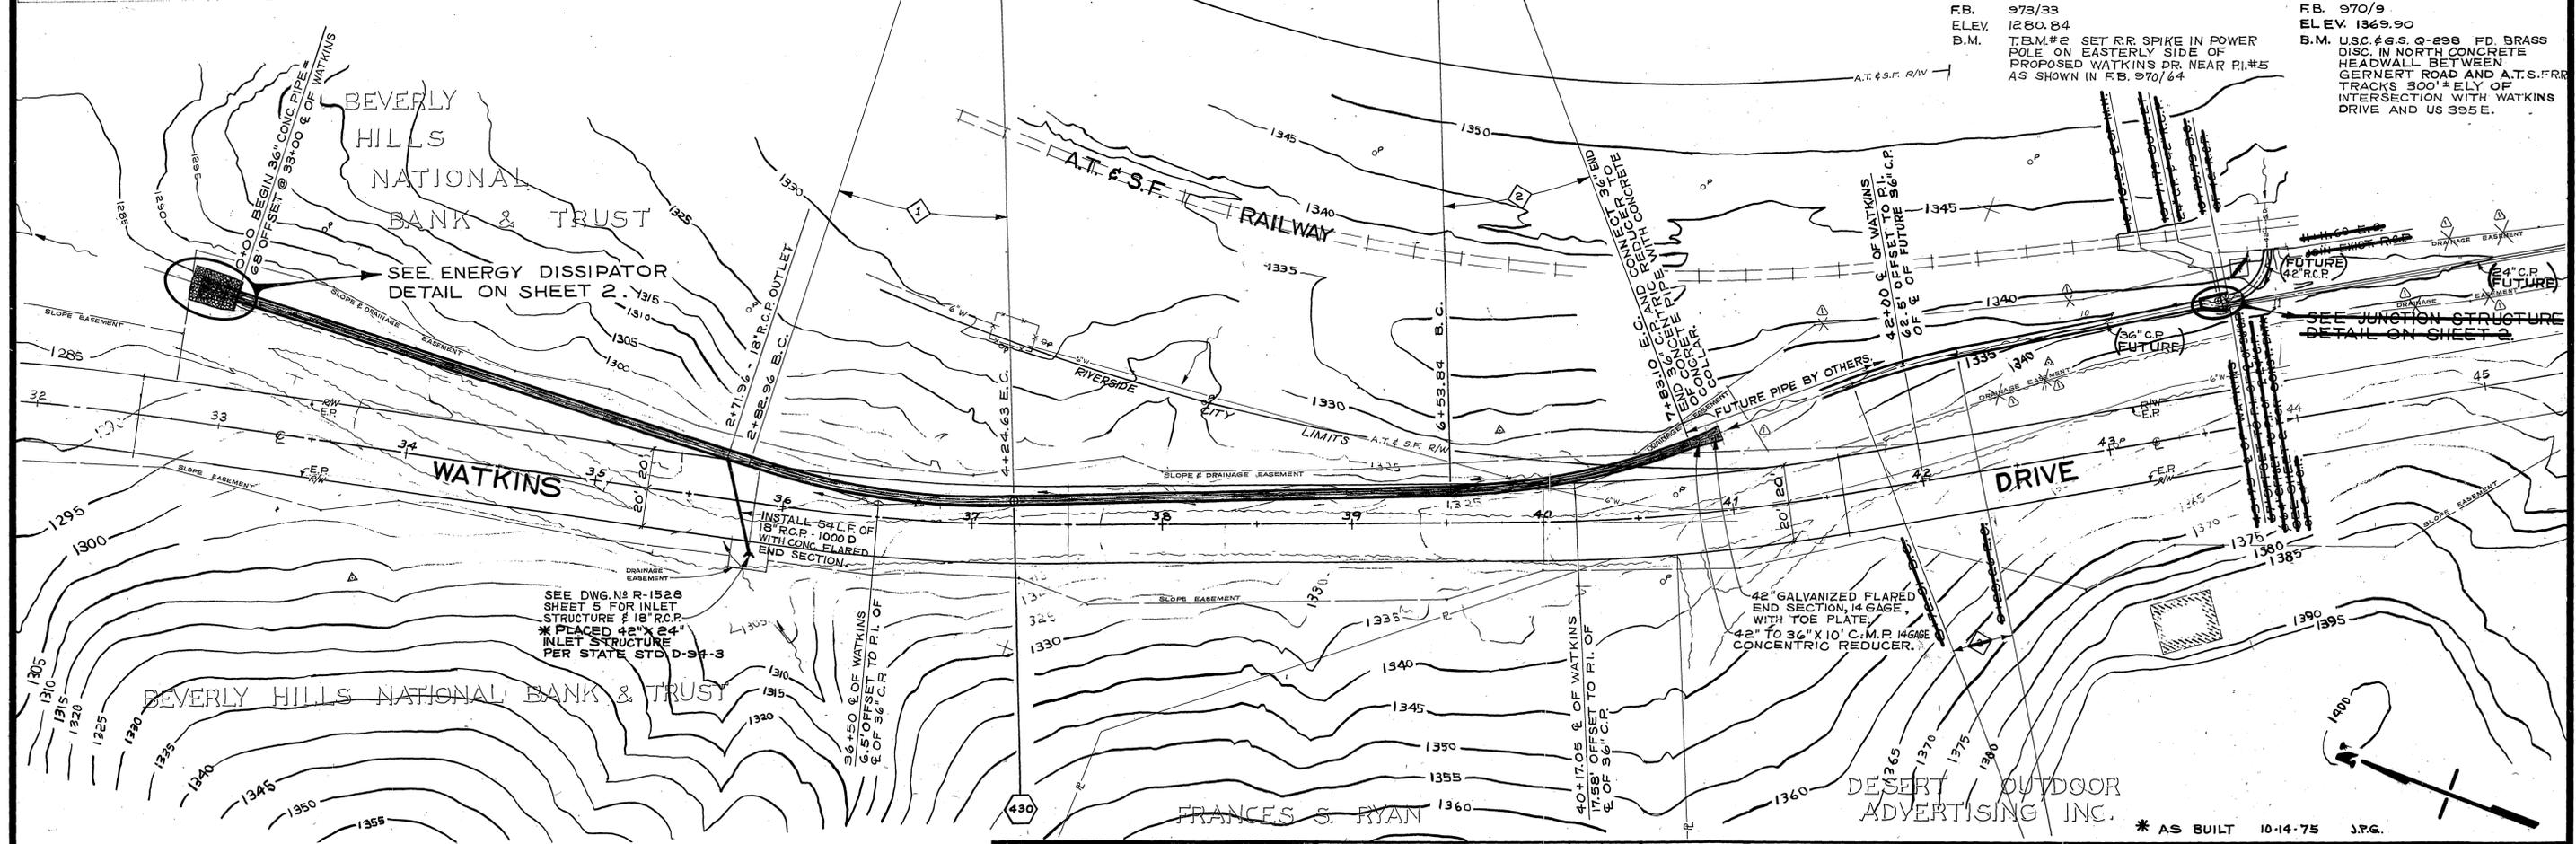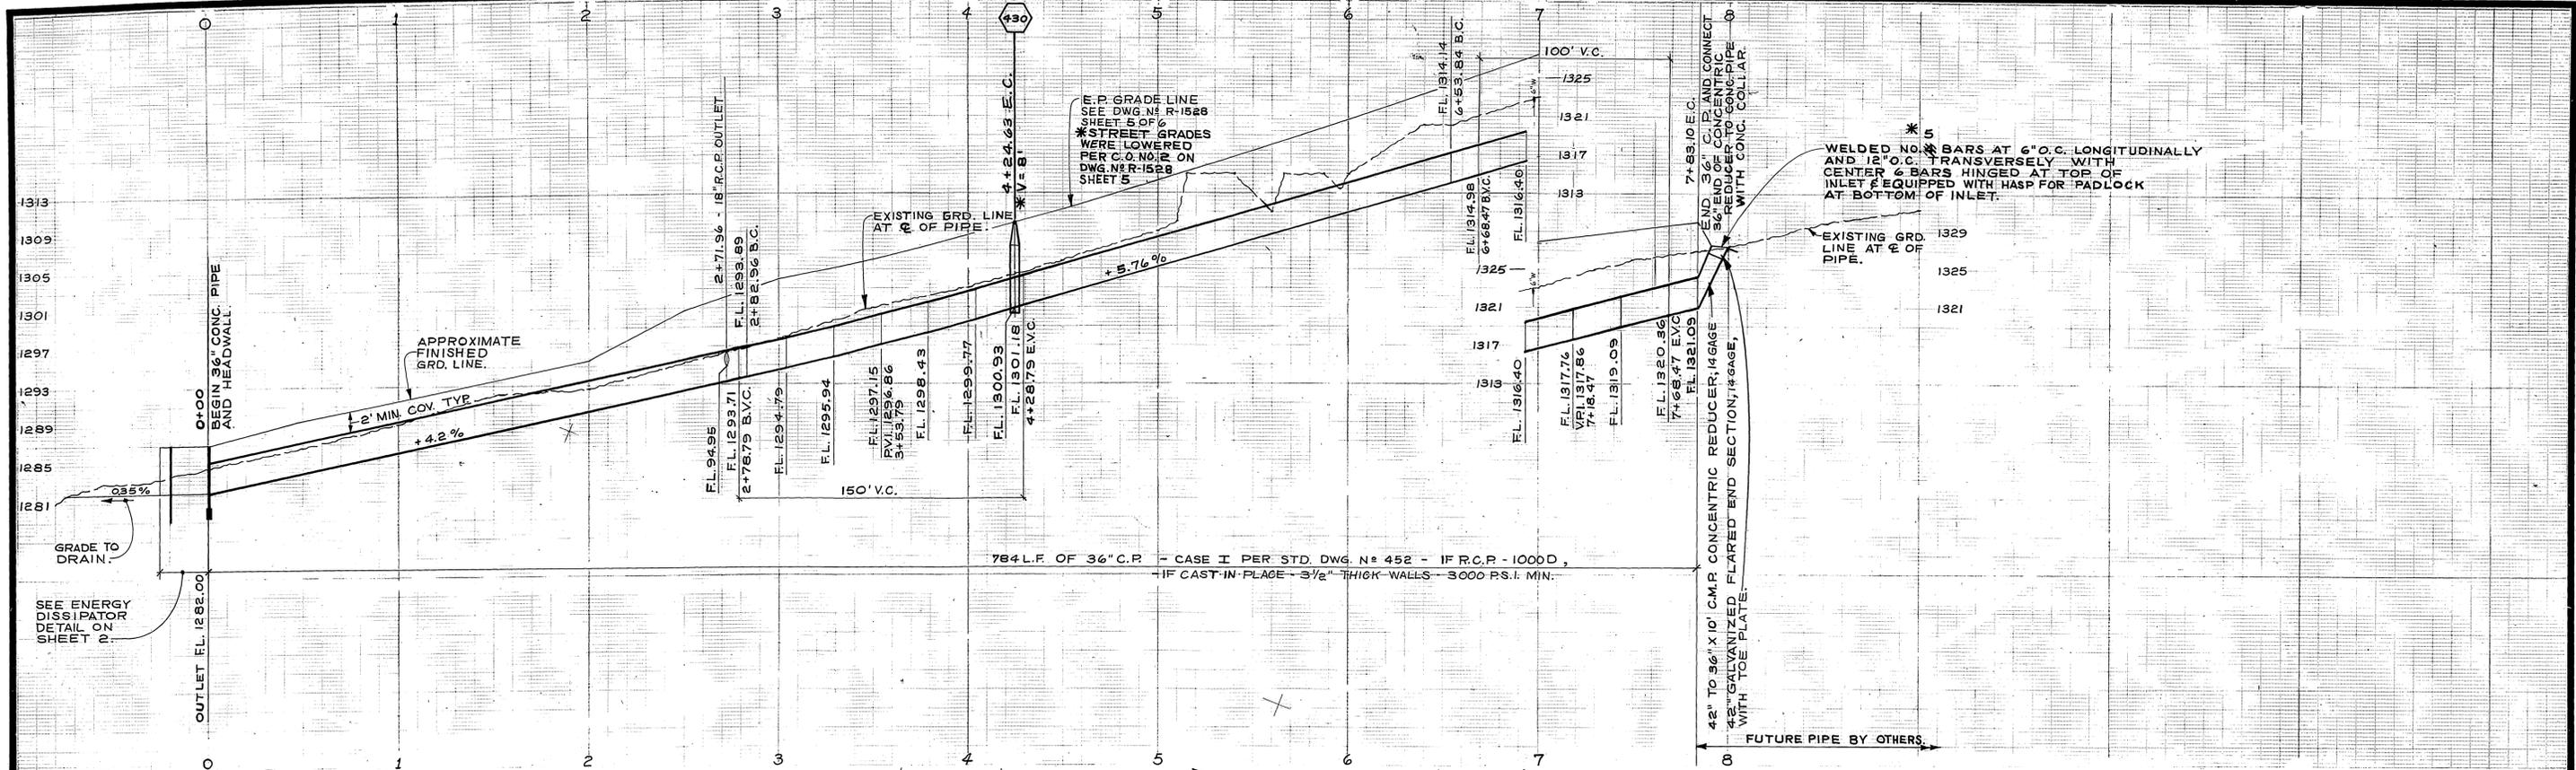

400' 20° 17' 32" 71.58' 141.67' 400' 18° 30' 56" 65.20' 129.26'		CITY OF RIVERSIDE PUBLIC WORKS DEPARTMENT		D-273 SHEET 1 OF 2
DESIGNED BY: <i>DF</i> DRAWN BY: <i>JKS</i> CHECKED BY: <i>JKS</i>		APPROVED BY: <i>[Signature]</i> TRAFFIC DIVISION: <i>[Signature]</i> CHIEF P.W. ENGINEER: <i>[Signature]</i>		
REVISIONS: _____ APPR. DATE: _____		DATE: 2-8-75		HORIZ. SCALE: 1" = 40' VERT. SCALE: 1" = 8'

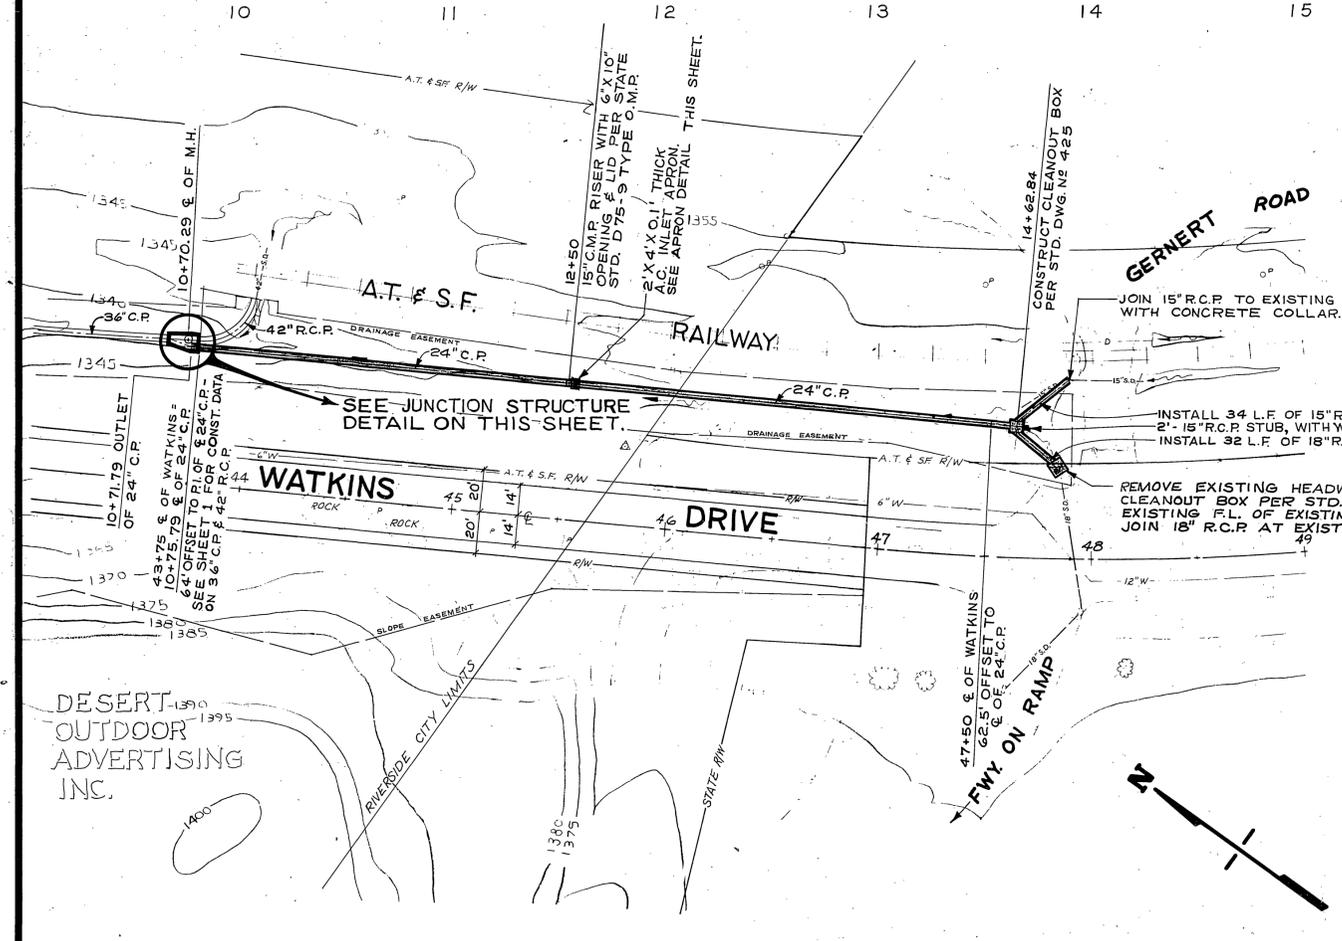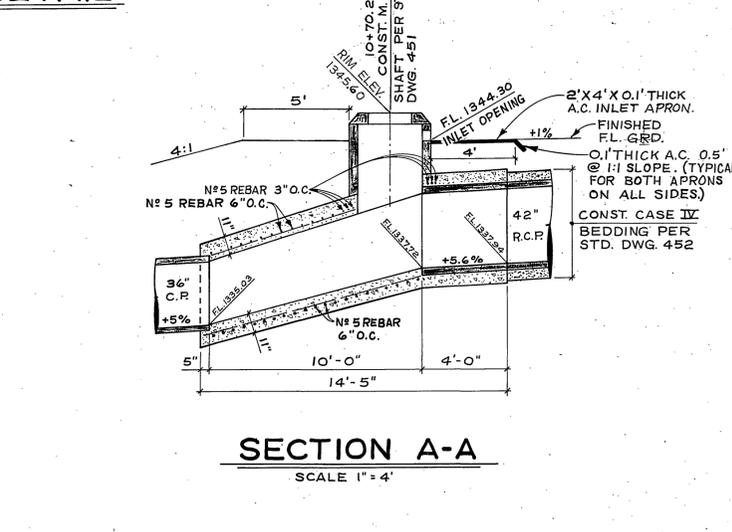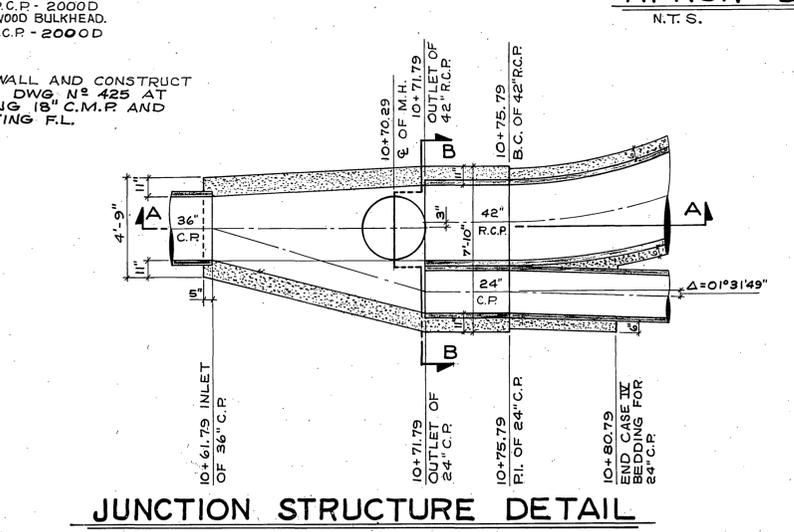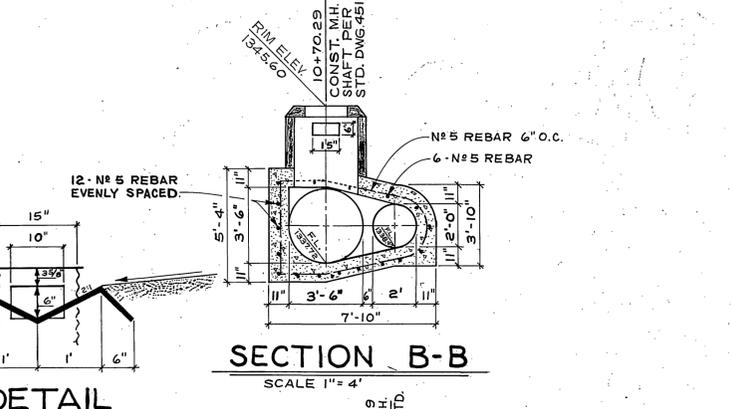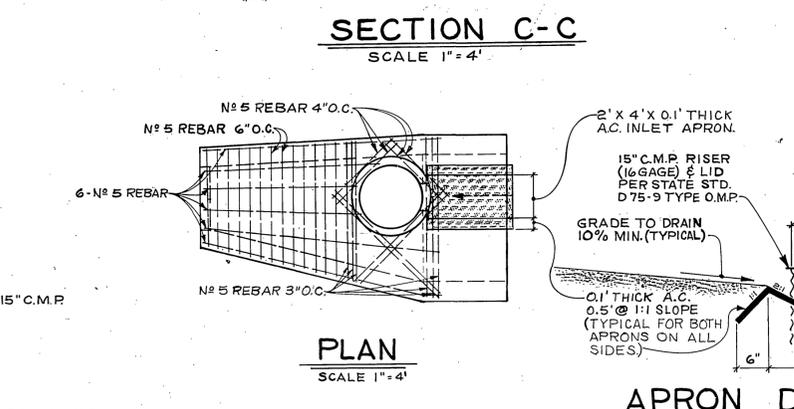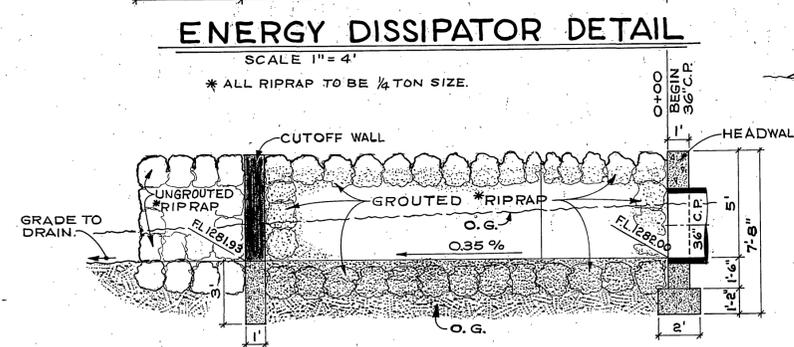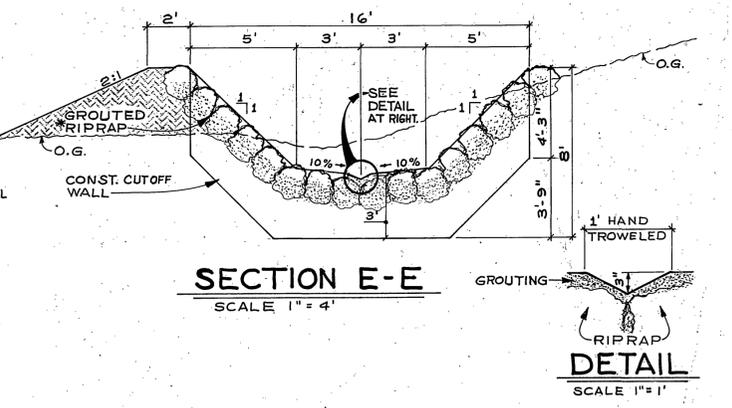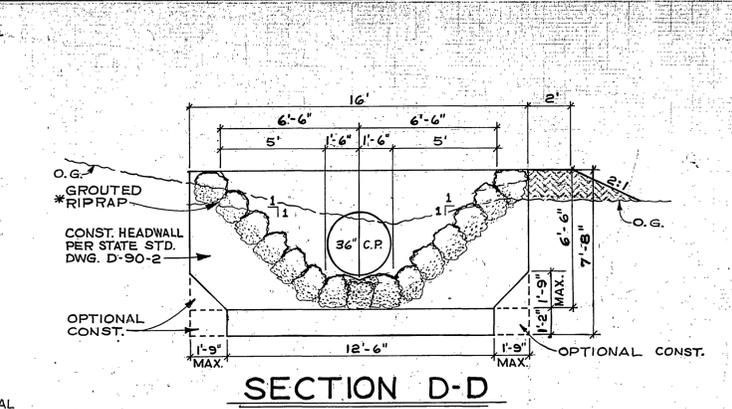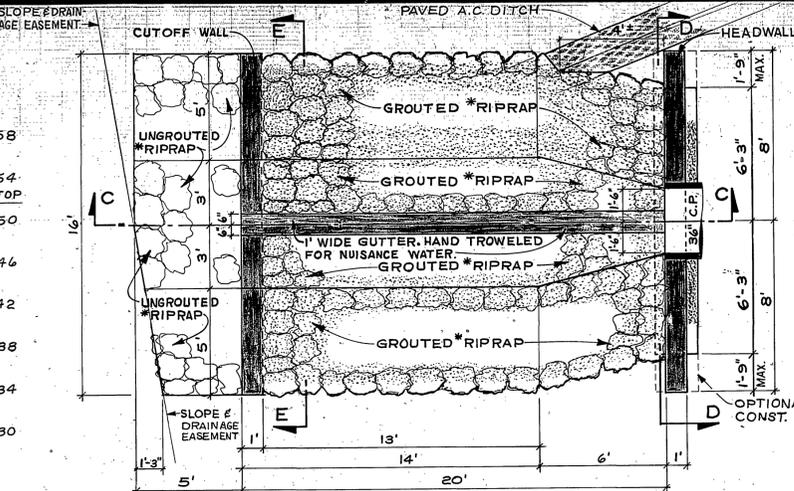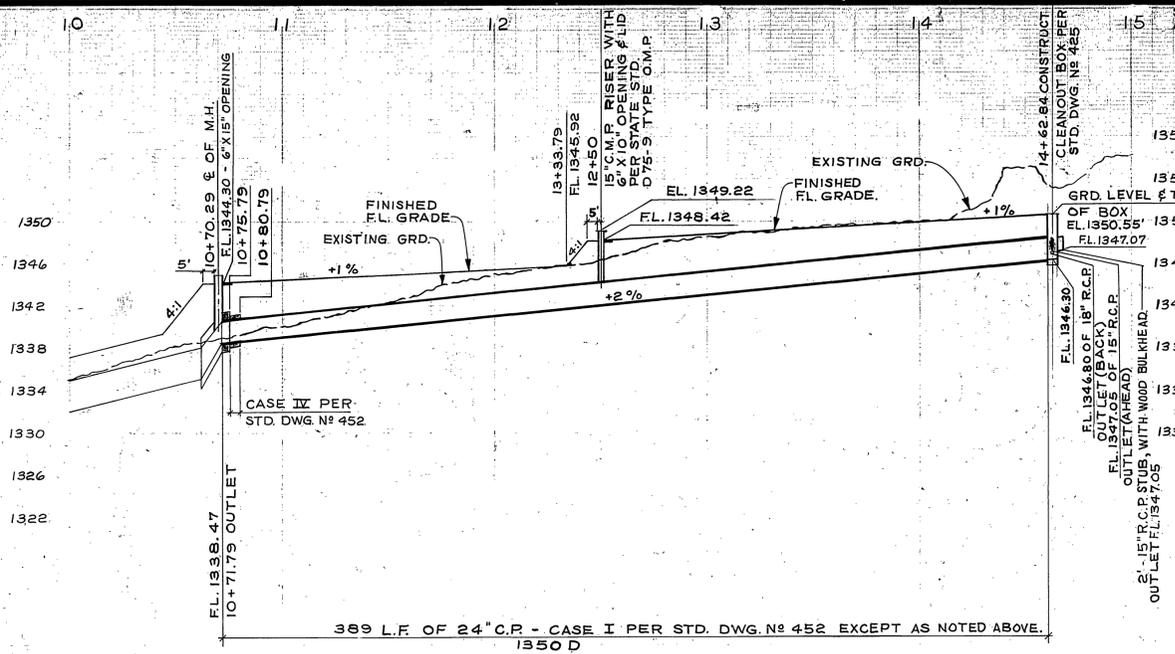

CURVE DATA				
INDEX	R	Δ	T	L
1				
2				
3				

CITY OF RIVERSIDE
PUBLIC WORKS DEPARTMENT

APPROVED BY: _____
PRINCIPAL ENGINEER
TRAFFIC DIVISION
CHIEF P. W. ENGINEER

DESIGNED BY: _____
DRAWN BY: _____
CHECKED BY: _____

Watkins Drive Extension STORM DRAIN

ACCOUNT NO. 30-575-220-07









D-273

SHEET 2 OF 2

HORIZ. SCALE: 1" = 40' VERT. SCALE: 1" = 8'

DESERT
OUTDOOR
ADVERTISING
INC.

CLIMATE DESIGN

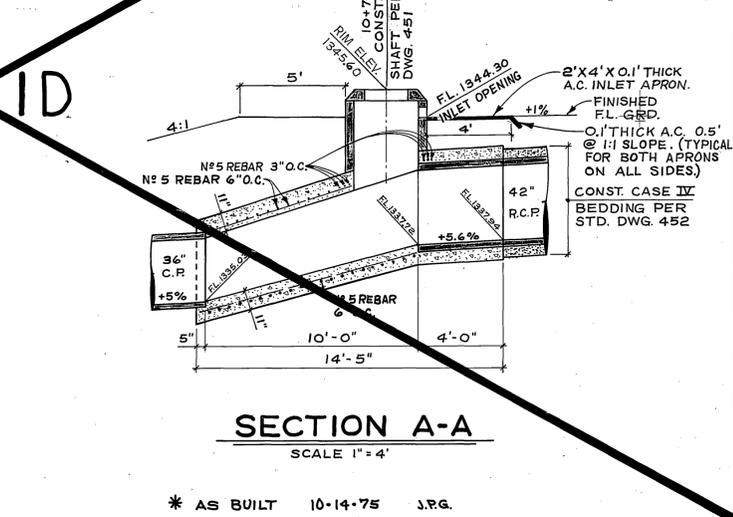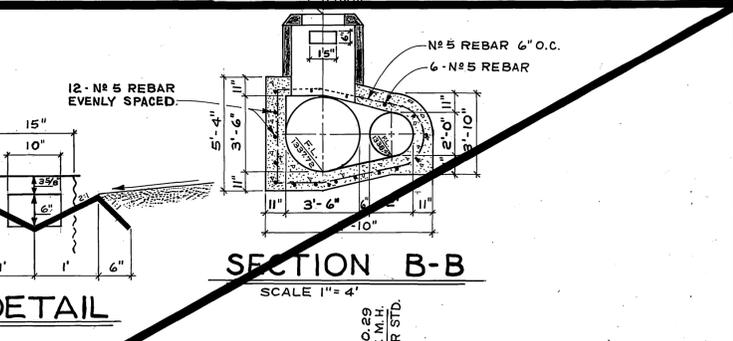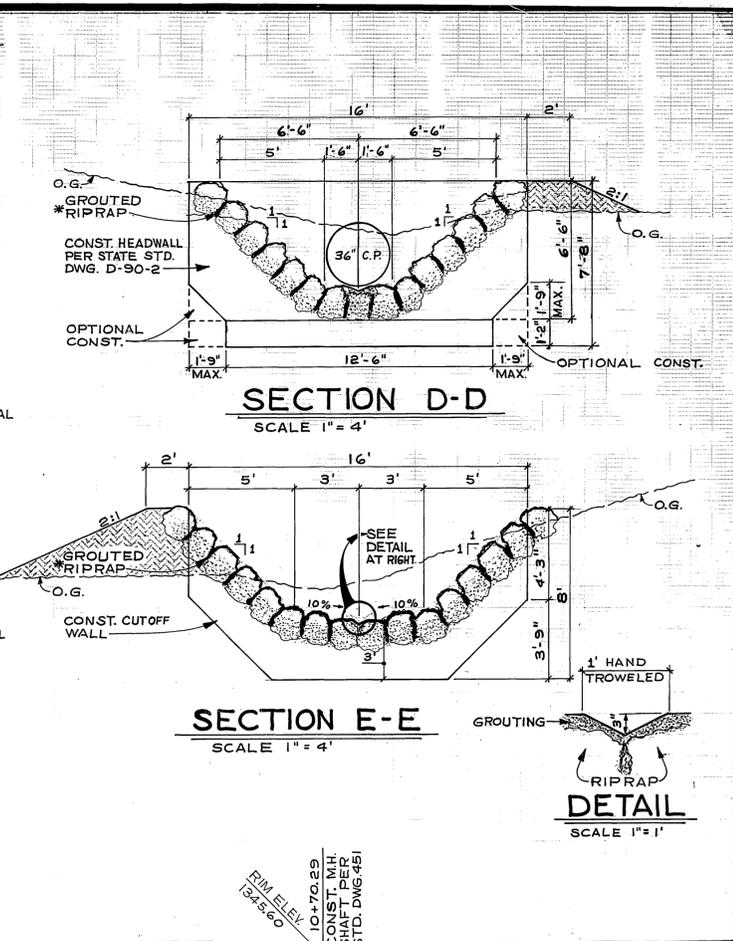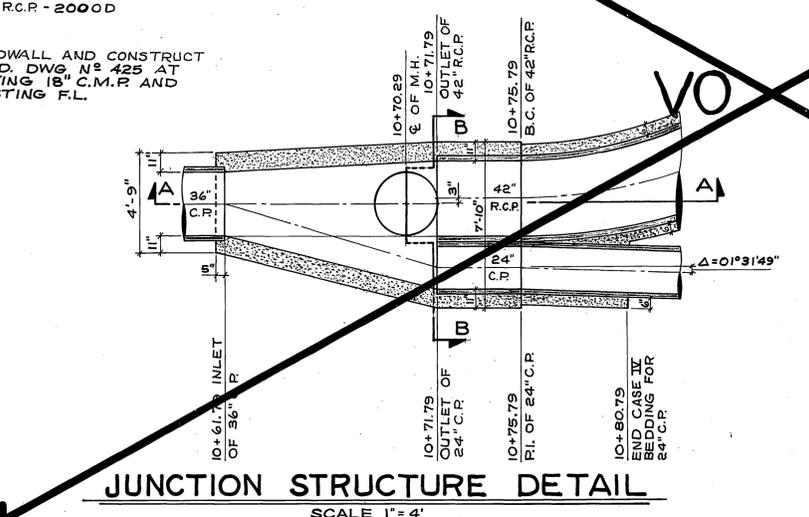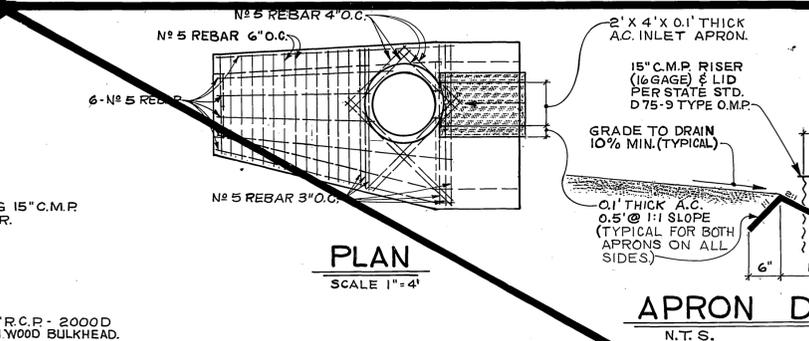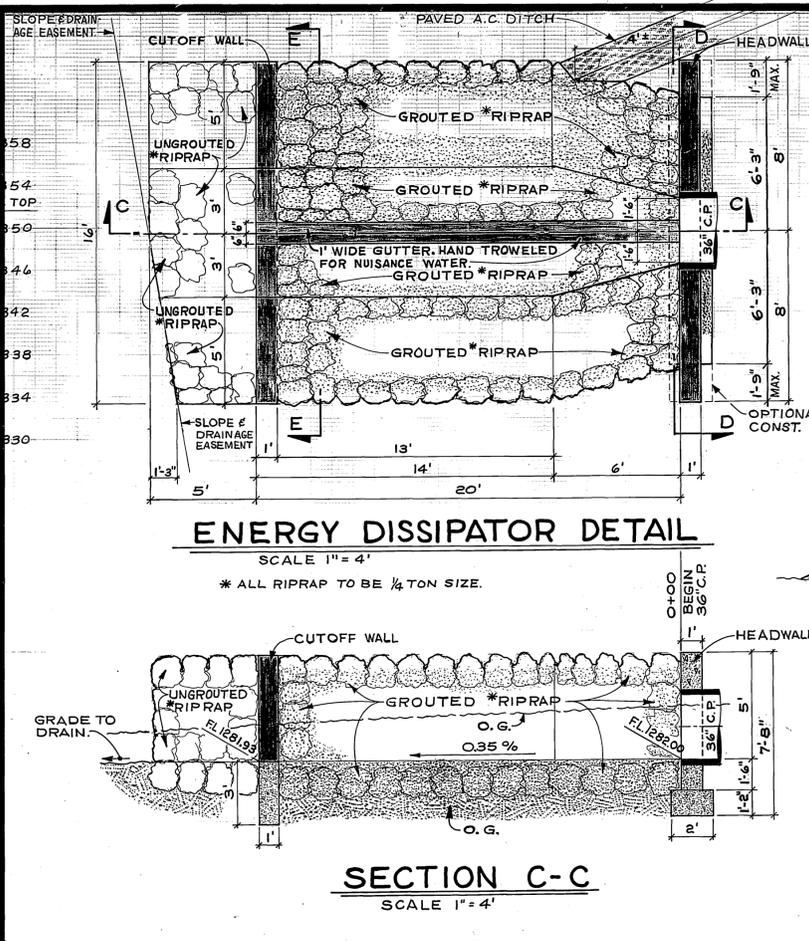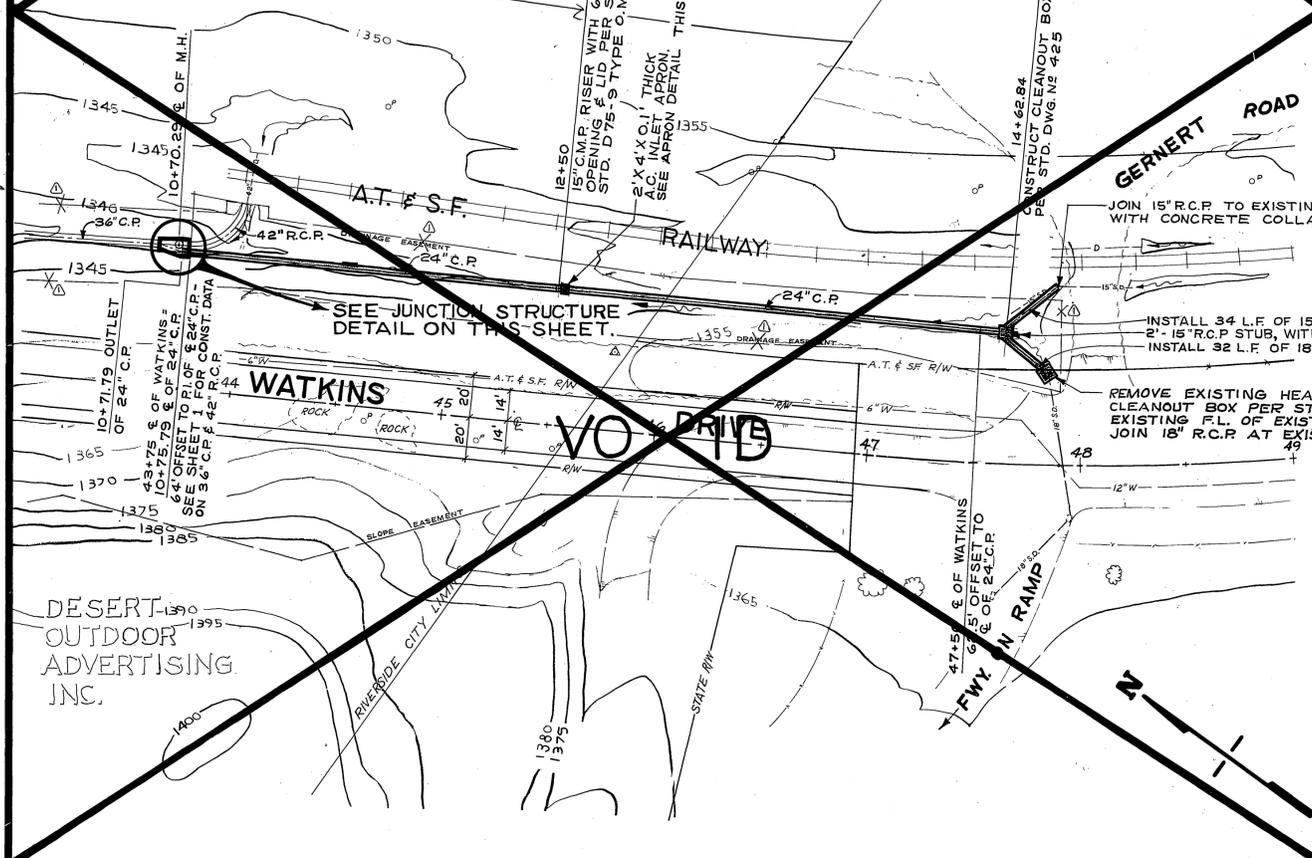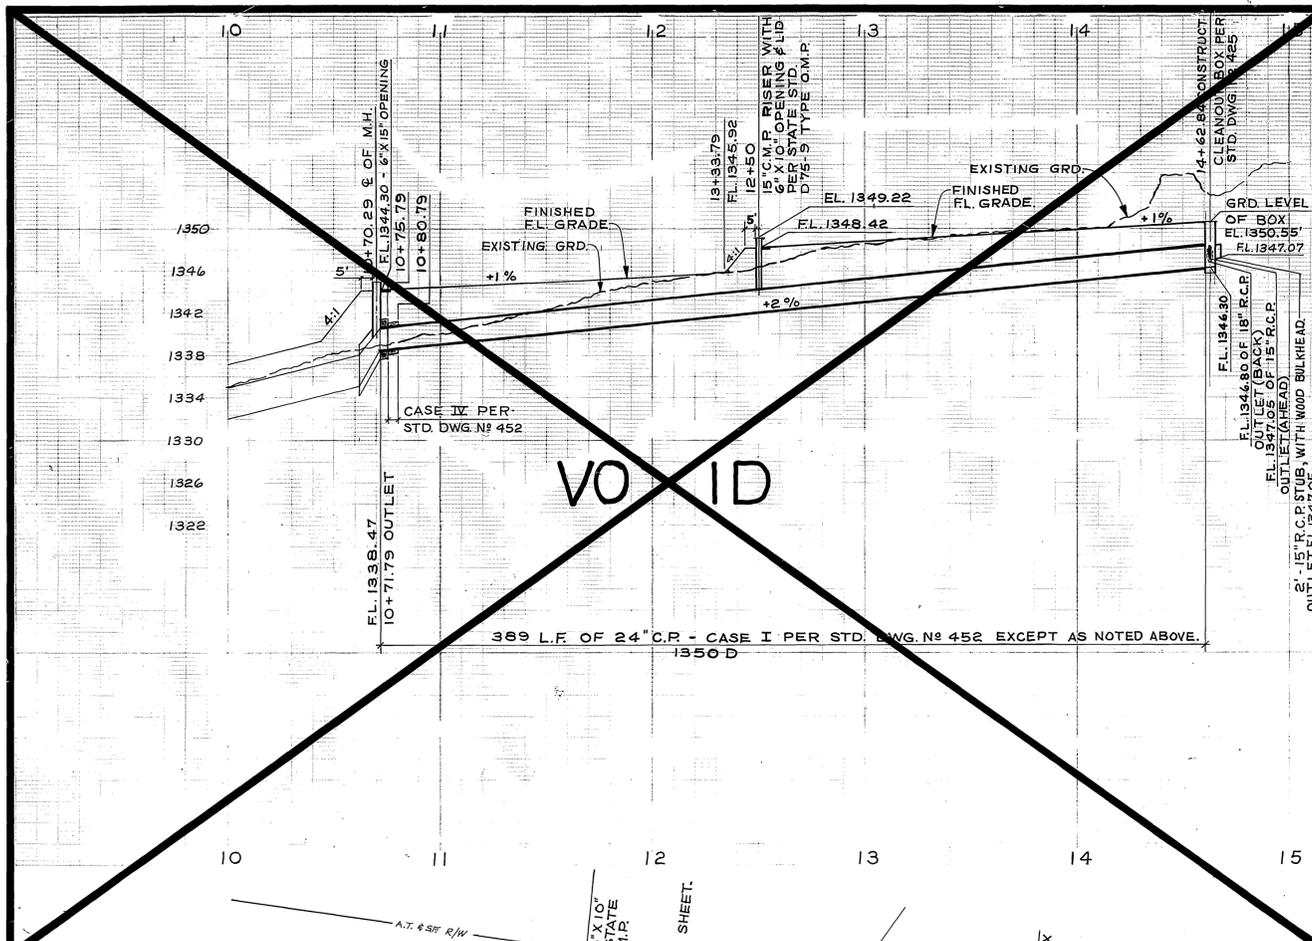

DESERT
OUTDOOR
ADVERTISING
INC.

<p>DESIGNED BY <i>DF</i> DRAWN BY <i>JKG</i> CHECKED BY <i>JKG</i></p>		<p>CITY OF RIVERSIDE PUBLIC WORKS DEPARTMENT</p>		<p>Watkins Drive STORM DRAIN</p>	
<p>APPROVED BY <i>[Signature]</i></p>		<p>APPROVED BY <i>[Signature]</i></p>		<p>D-273</p>	
<p>DATE 2-5-75</p>		<p>DATE 2-5-75</p>		<p>HORIZ. SCALE: 1" = 40' VERT. SCALE: 1" = 8'</p>	